


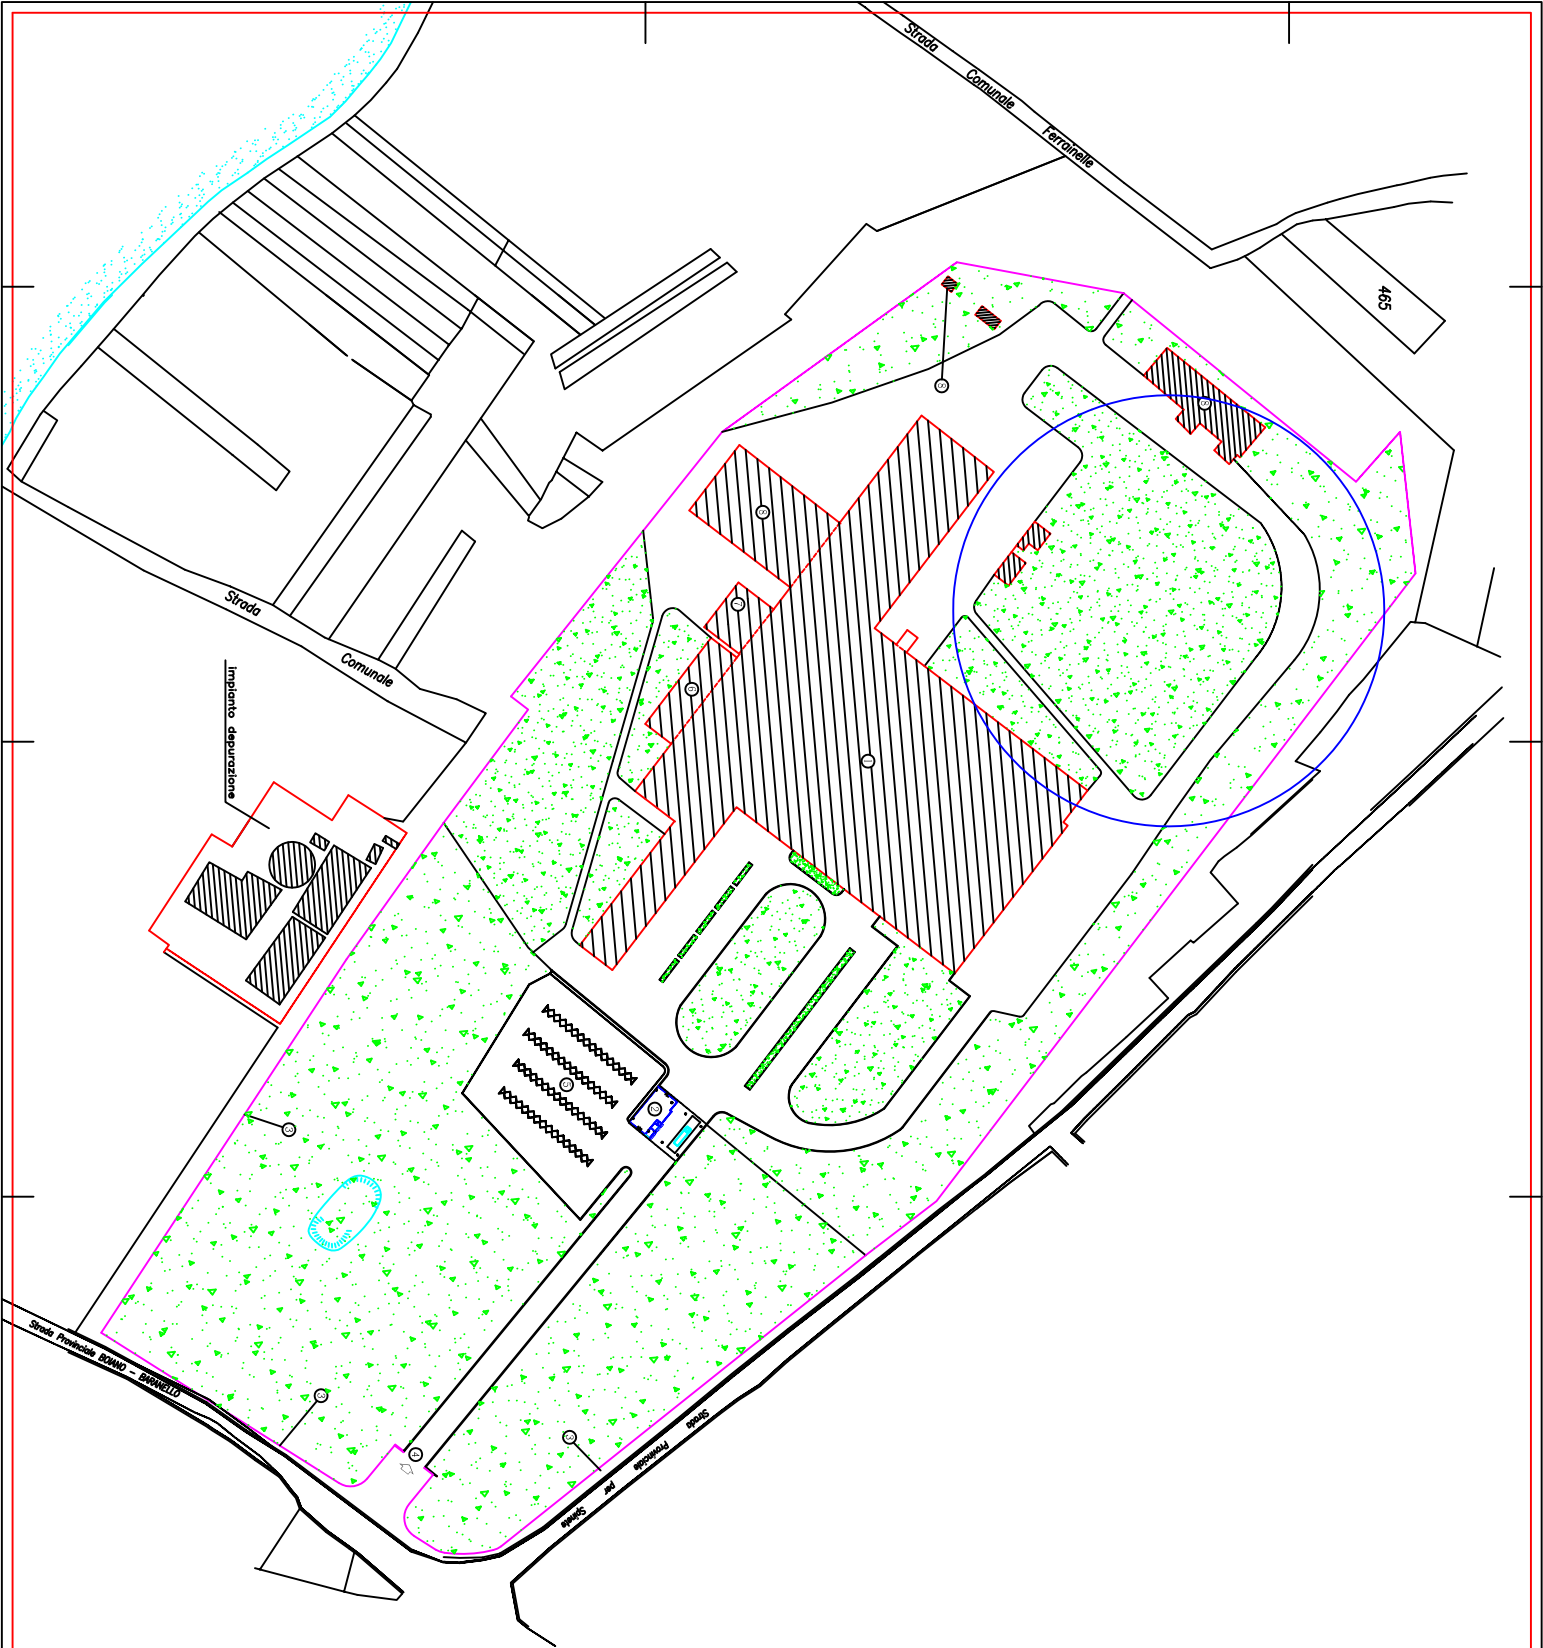

- LEGENDA**
- 1 STABILIMENTO ALIMENTARE
 - 2 PORTINERIA
 - 3 RECINZIONE
 - 4 CANCELLO
 - 5 PARCHEGGIO
 - 6 TUNNEL DI RAFFREDDAMENTO
 - 7 TETTOIA RACCOLTA SCARTI
 - 8 TETTOIA ARRIVO POLI
 - 9 CABINA E.N.E.L.
 - 10 SERBATOIO ACCUMULO ACQUA INDUSTRIALE 4.500 mc.

This document was created with Win2PDF available at <http://www.win2pdf.com>.
The unregistered version of Win2PDF is for evaluation or non-commercial use only.
This page will not be added after purchasing Win2PDF.