


PIANO TERRA

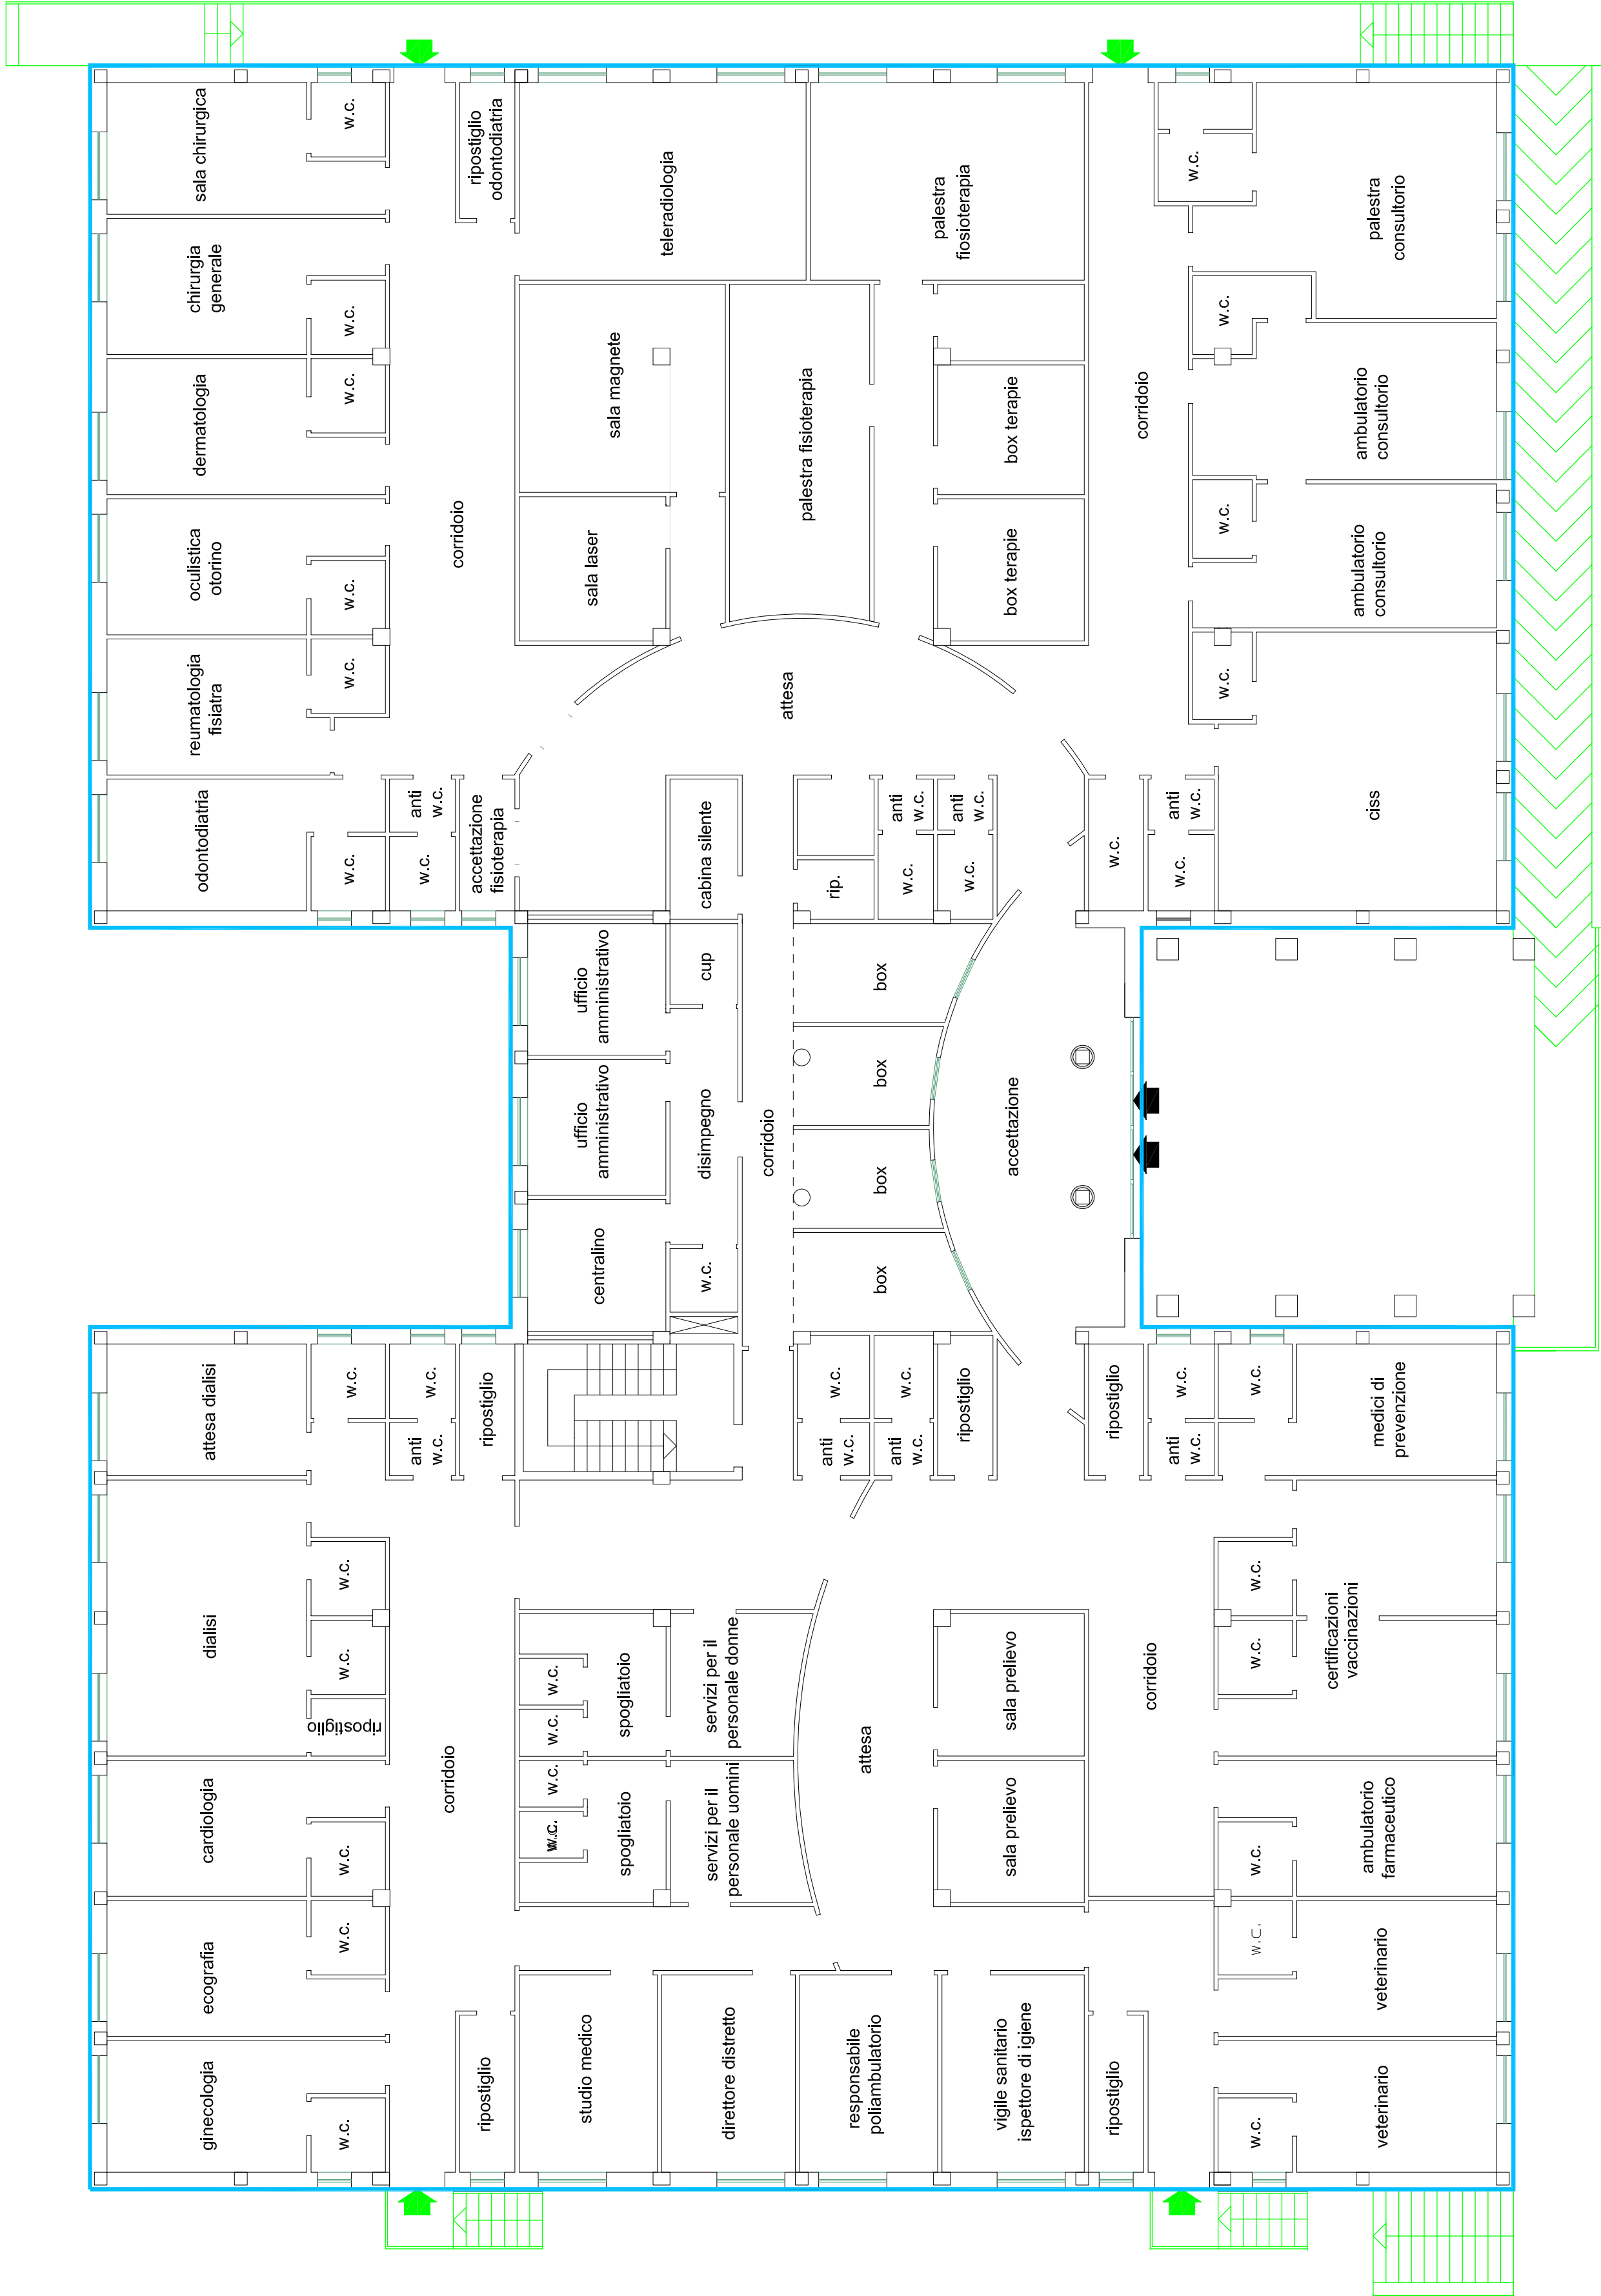

PIANO SEMINTERRATO

