


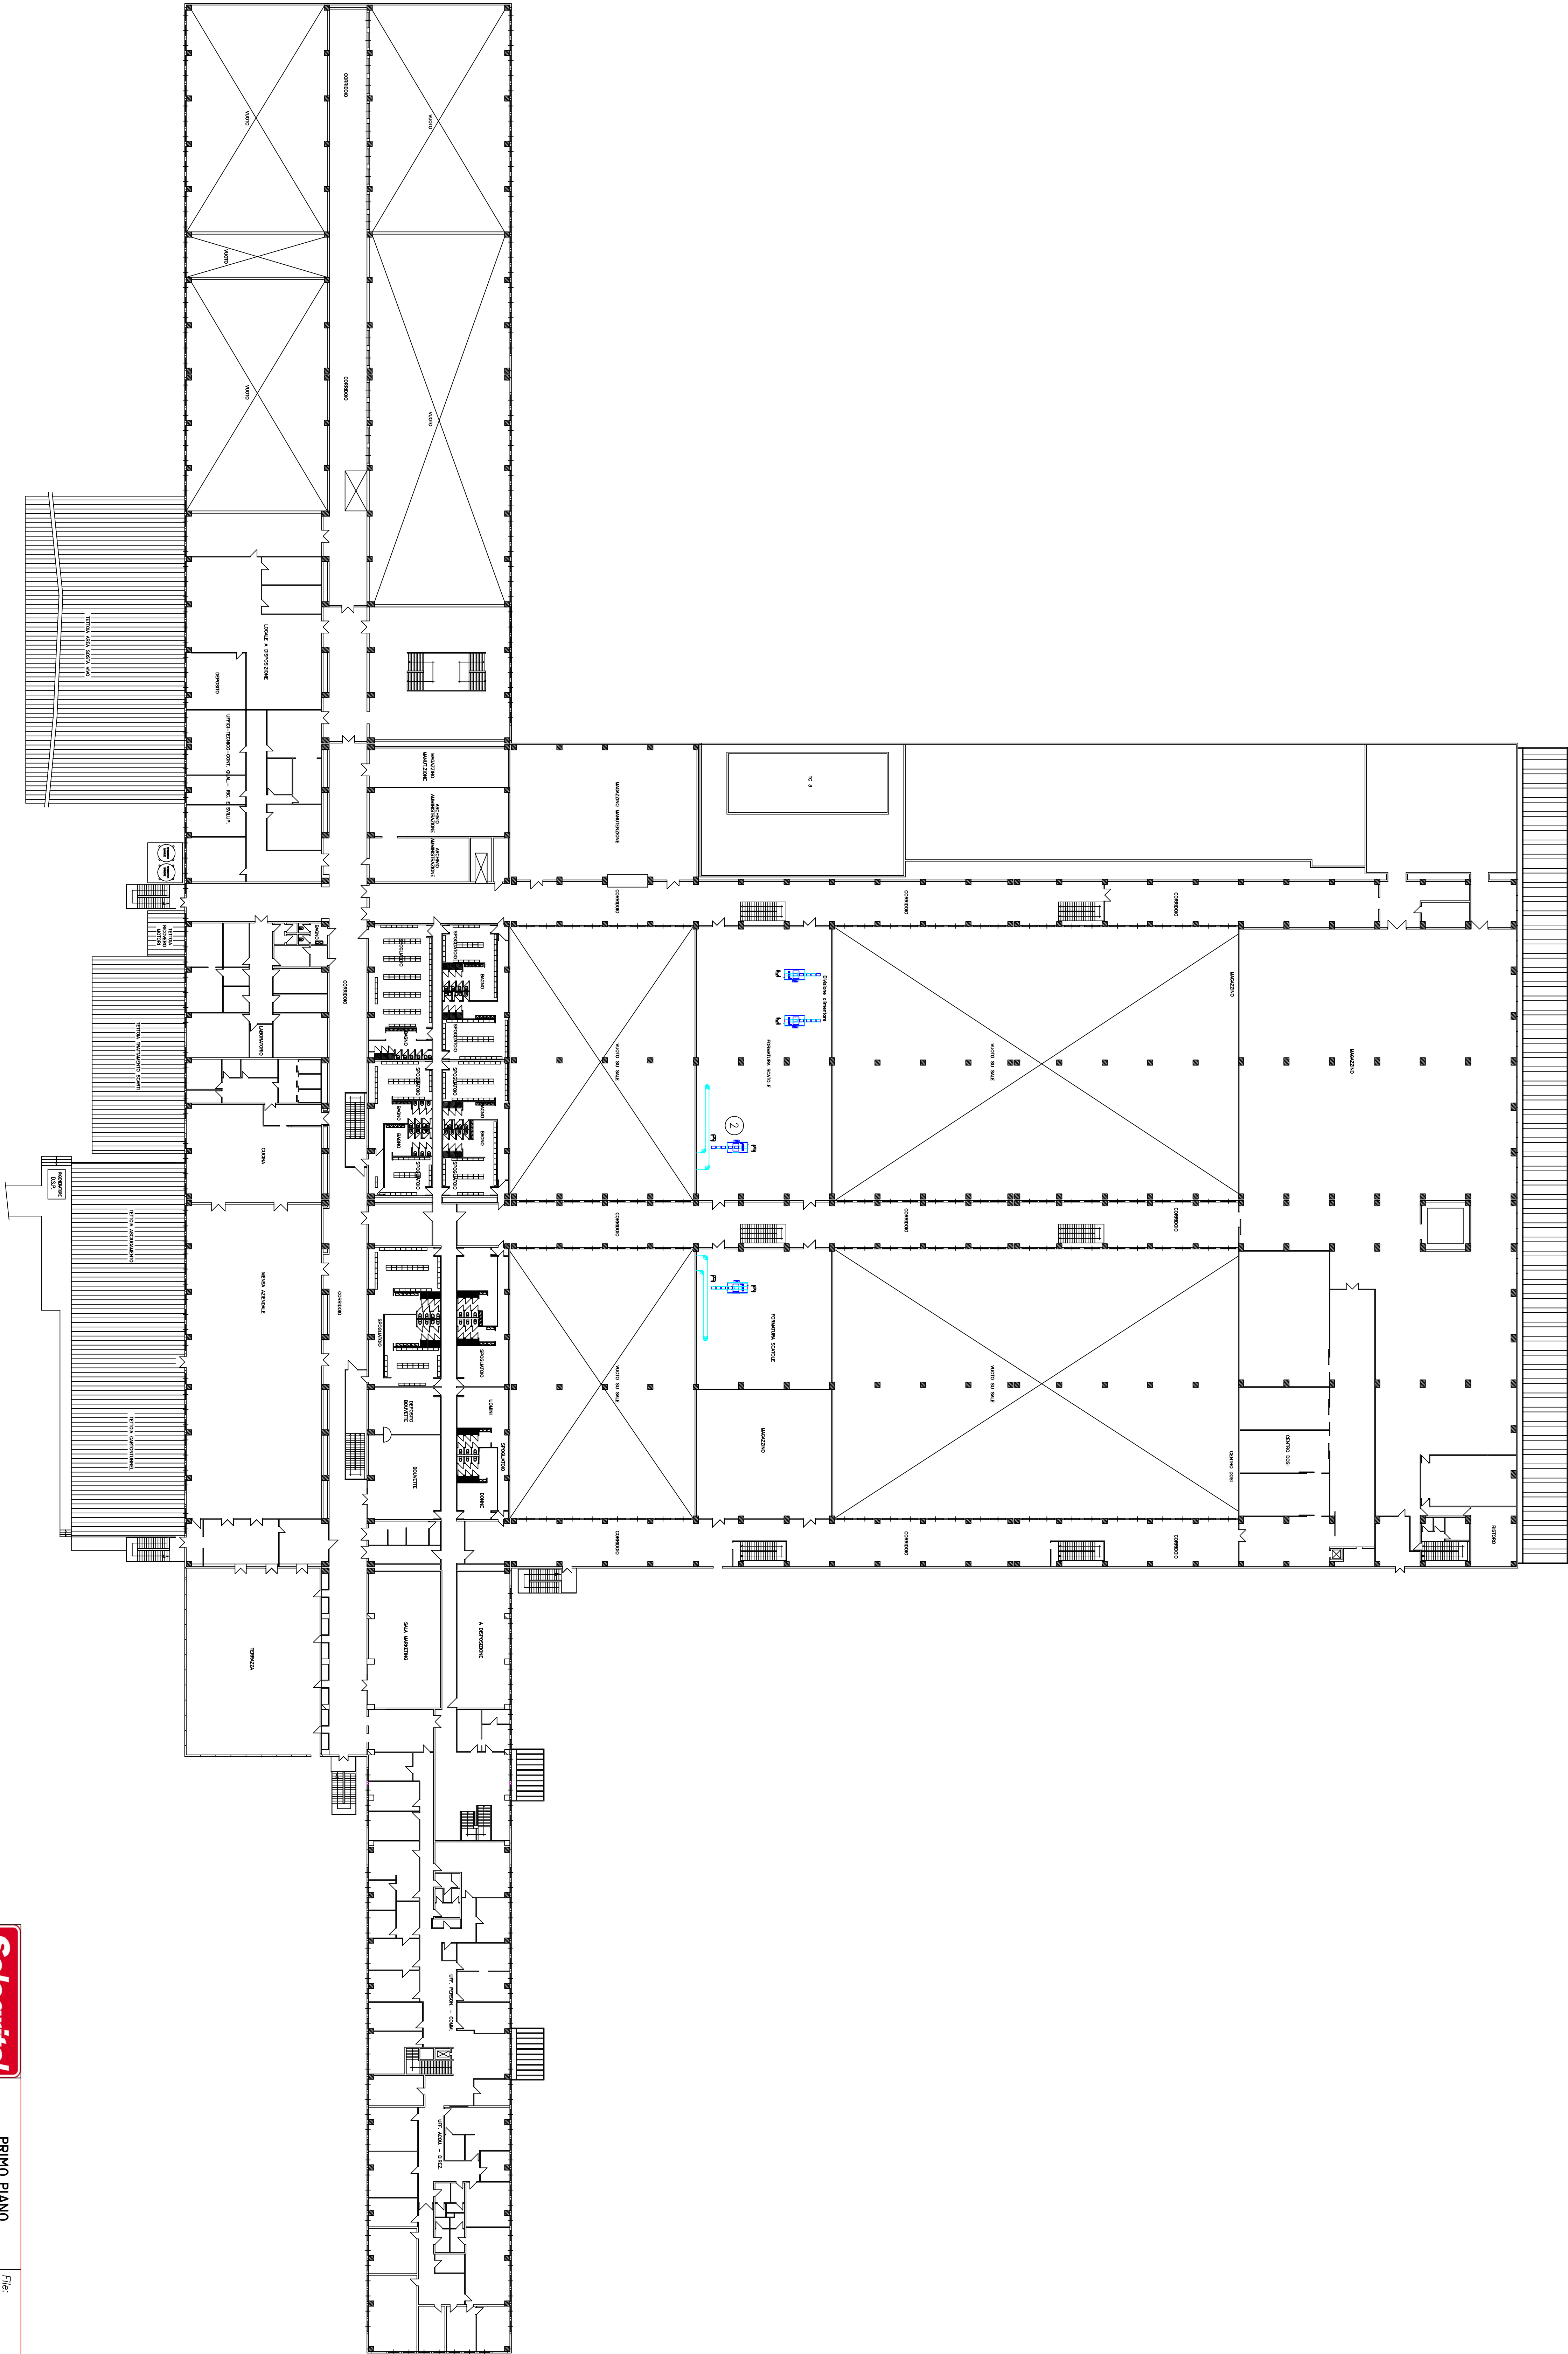

Solagrital SOLAGRITAL S.p.A.		PRIMO PIANO		File:
				Arg: 10 04.03.2009
SOLAGRITAL S.p.A.				Data: 18.06.2008
Lic. Minore - 9861 Bipop (B)				Dis: UFF. TECNICO
				Scala: 1:350

