


Basement

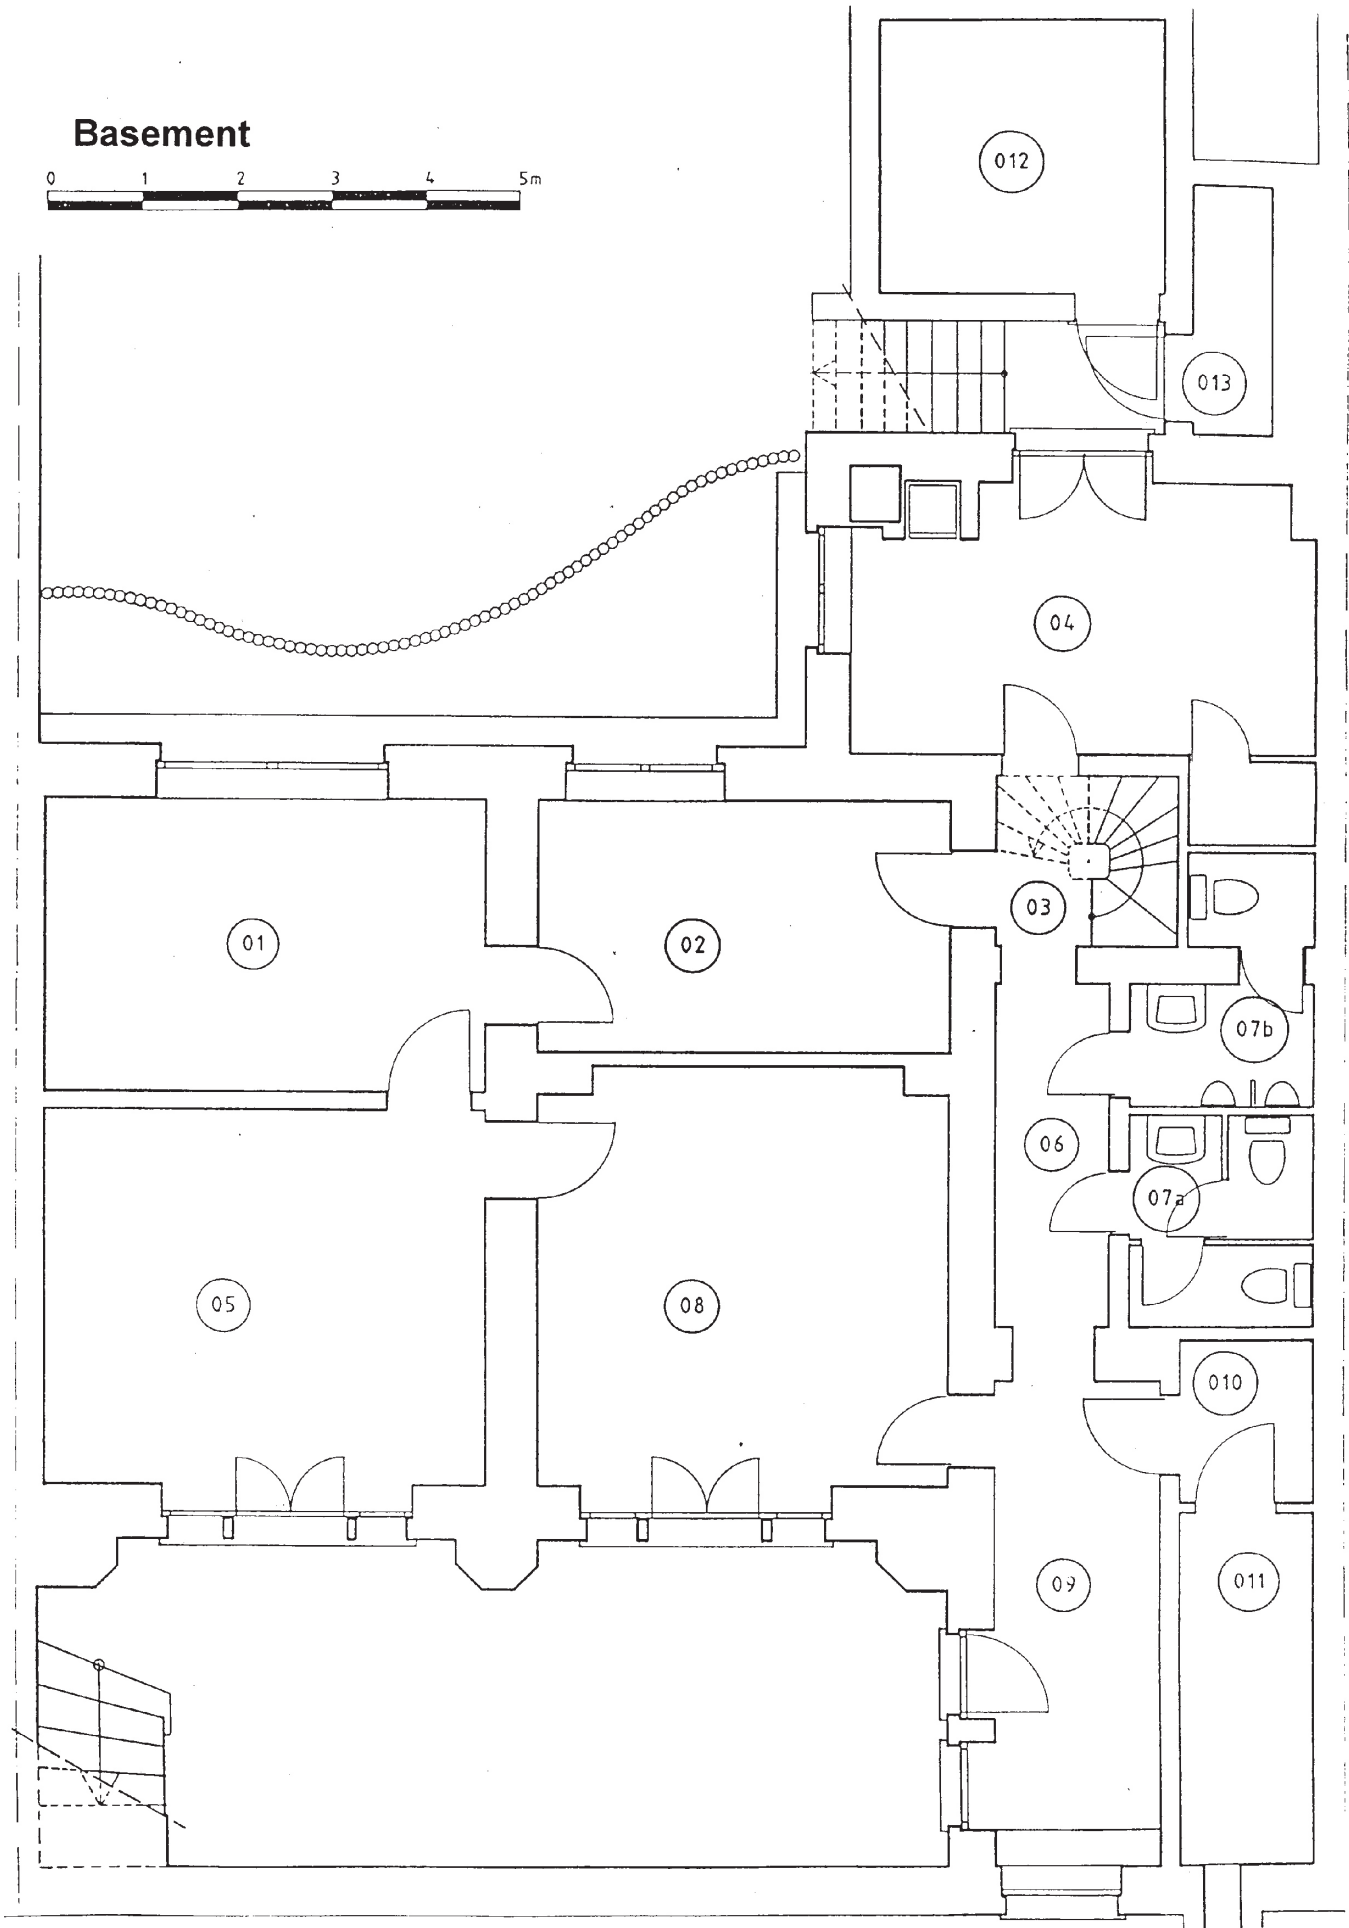

First Floor

